


# Vicinity Map



Dist	COUNTY	ROUTE	POST MILES TOTAL PROJECT	SHEET No.	TOTAL SHEETS
12	ORA	405	0.00 / 11.40		

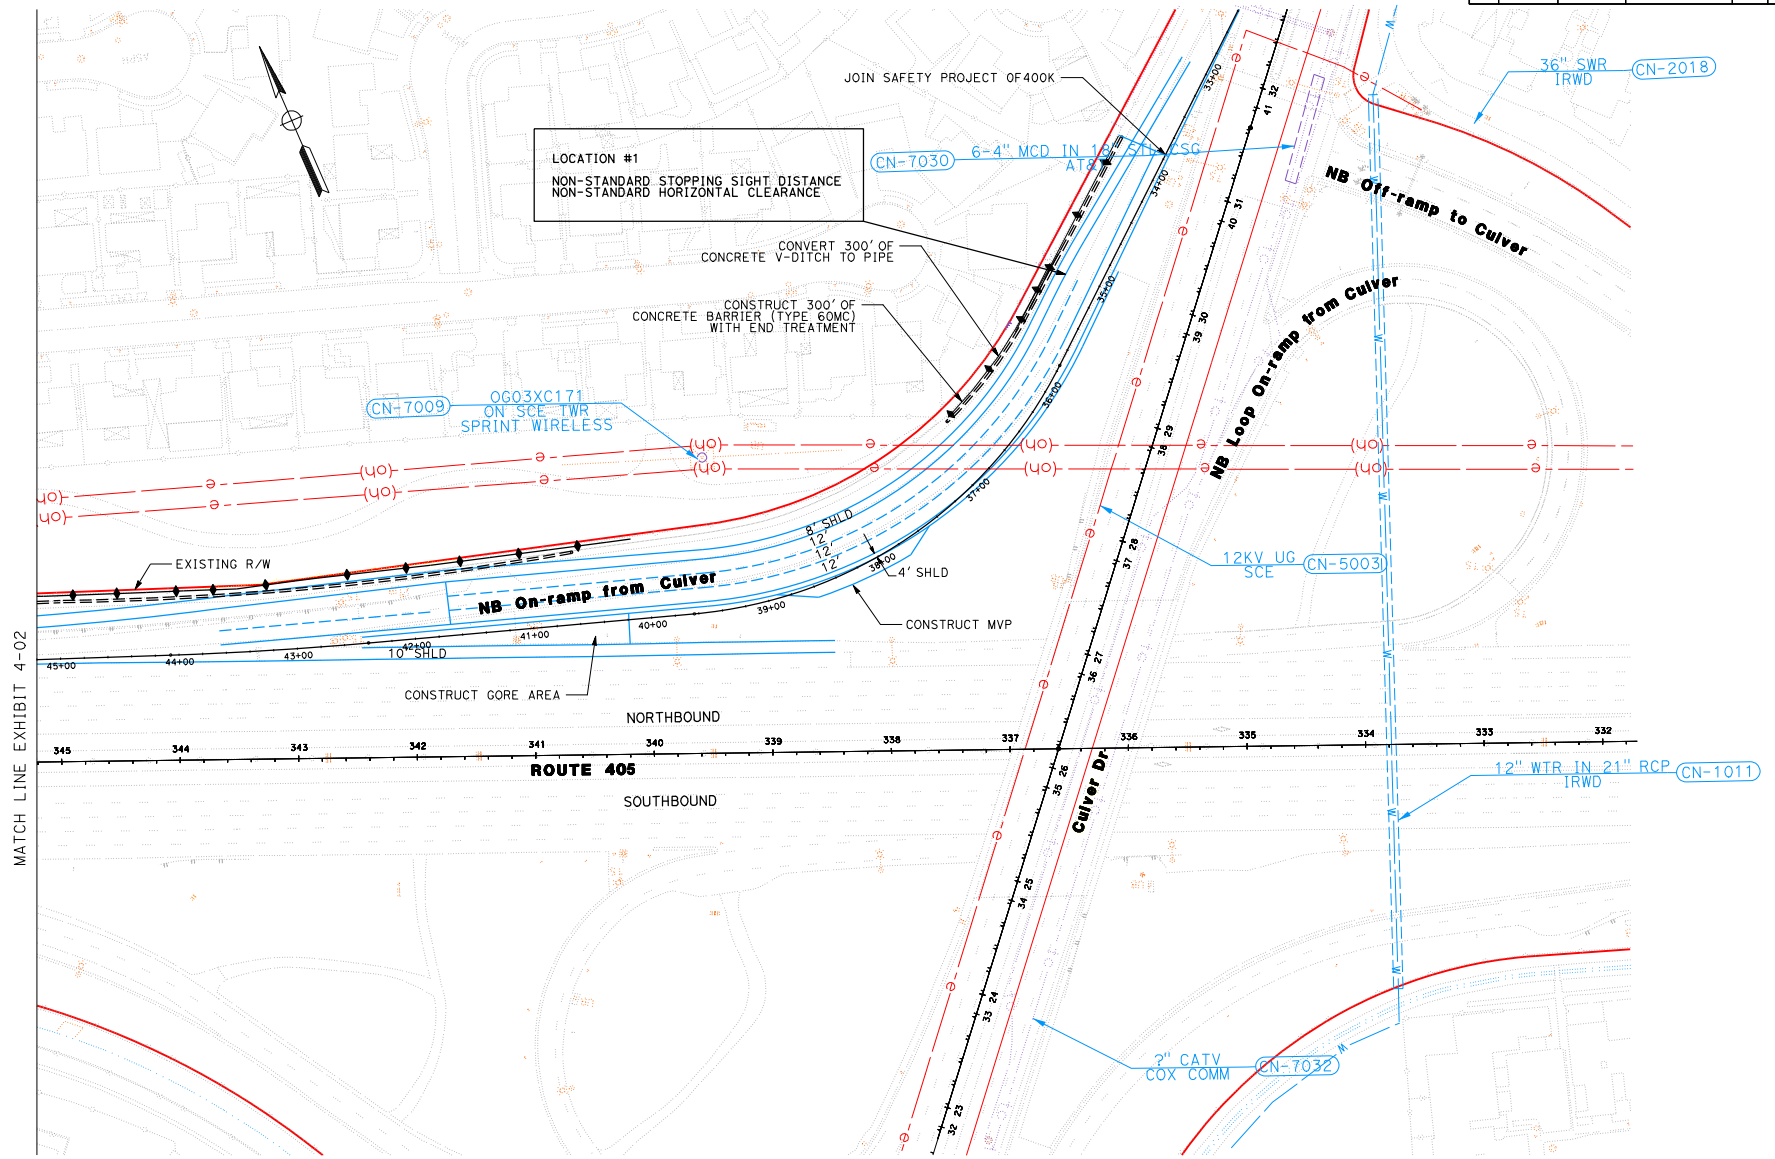

MATCH LINE EXHIBIT 4-02

THIS PLAN IS ACCURATE FOR PLANNING WORK ONLY


**EXHIBIT 4-01**

STATE OF CALIFORNIA - DEPARTMENT OF TRANSPORTATION  
**Gilberts** PLANNING  
 PROJECT ENGINEER  
**KIM ROBINSON**  
 CALCULATED-DESIGNED BY  
 CHECKED BY  
 REVISOR BY  
 DATE REVISOR

BORDER LAST REVISED 7/2/2010

USERNAME => s120042  
 DGN FILE => EXHIBIT 4-01.dgn

RELATIVE BORDER SCALE IS IN INCHES

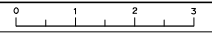


UNIT 2989

PROJECT NUMBER & EA

1218000010/00970K

LAST REVISION DATE PLOTTED => 09-OCT-2018  
 04-02-18 TIME PLOTTED => 10:27

Dist	COUNTY	ROUTE	POST MILES TOTAL PROJECT	SHEET No.	TOTAL SHEETS
12	ORA	405	0.00 / 11.40		

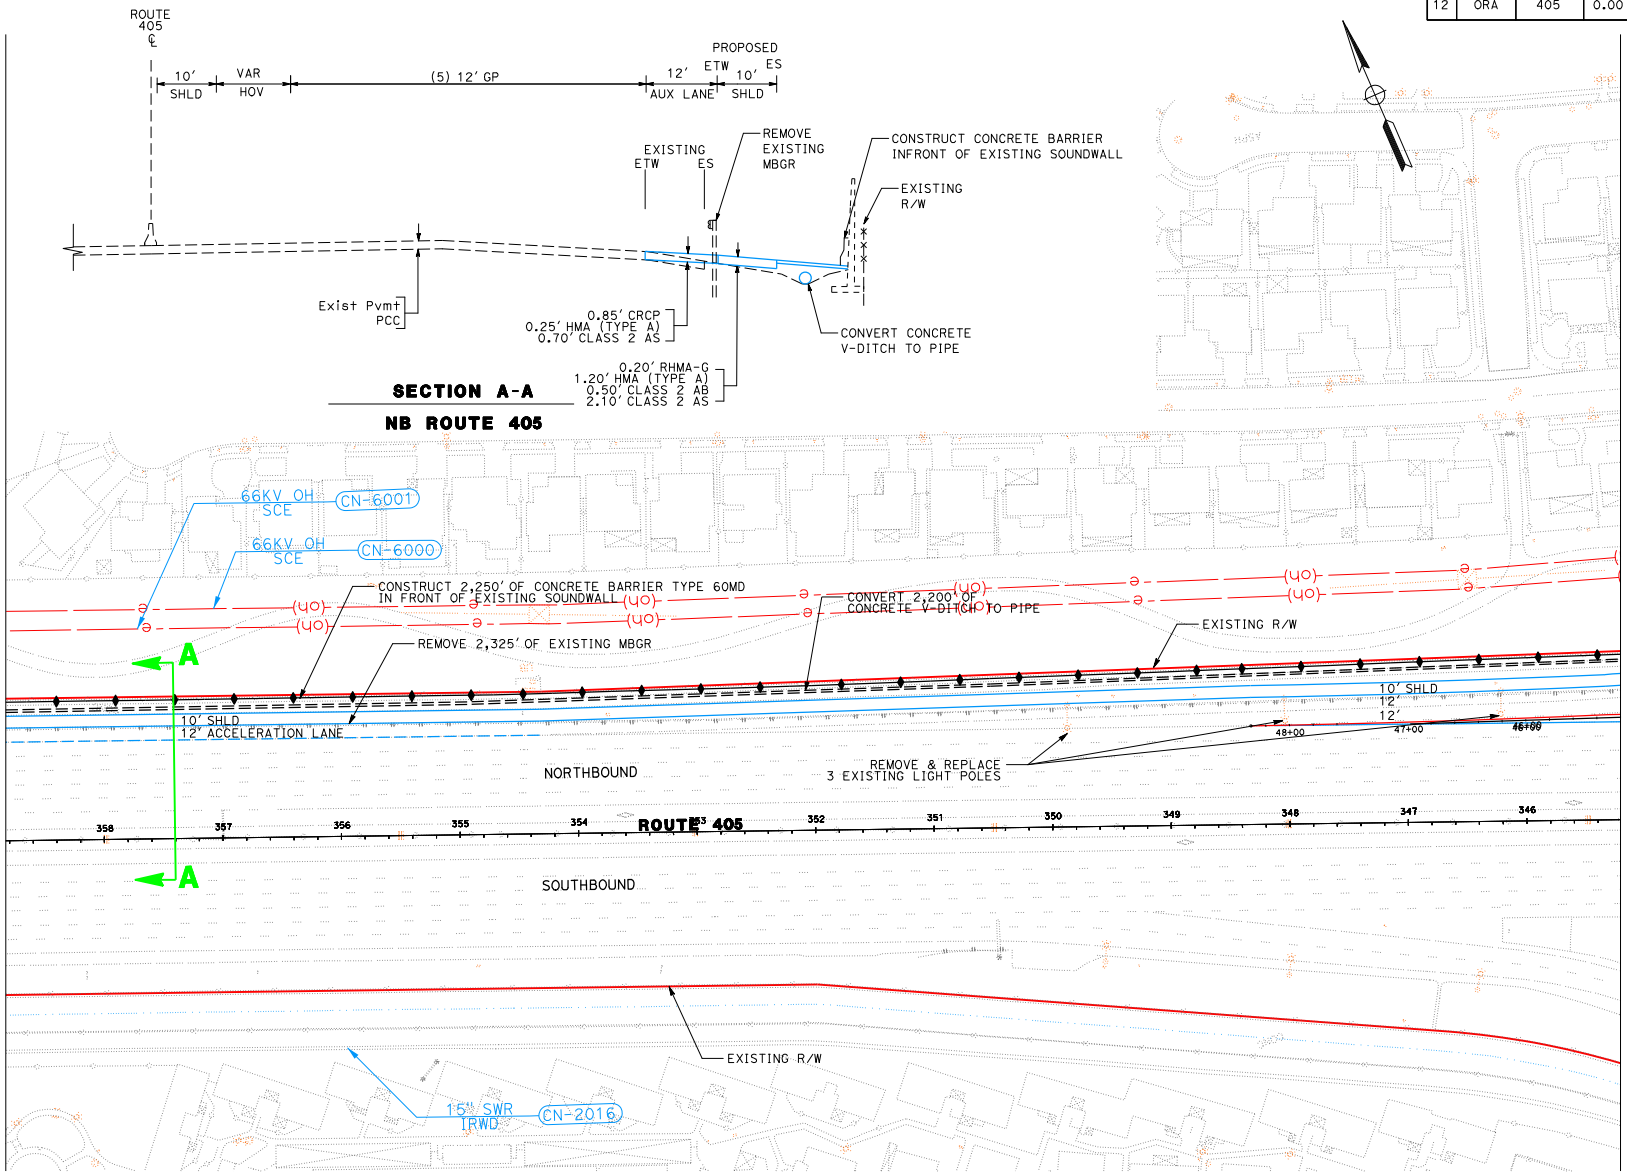

**SECTION A-A**  
**NB ROUTE 405**

MATCH LINE EXHIBIT 4-03

MATCH LINE EXHIBIT 4-01

STATE OF CALIFORNIA - DEPARTMENT OF TRANSPORTATION  
**Gibbons** PLANNING  
PROJECT ENGINEER  
**KIM ROBINSON**  
DESIGNED BY  
CHECKED BY  
REVISOR  
DATE  
REVISOR  
DATE


THIS PLAN IS ACCURATE FOR PLANNING WORK ONLY

**EXHIBIT 4-02**

BORDER LAST REVISED 7/2/2010

USERNAME => s120042  
DGN FILE => EXHIBIT 4-02.dgn

RELATIVE BORDER SCALE IS IN INCHES

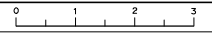


UNIT 2989

PROJECT NUMBER & EA

1218000010/00970K

LIST REVISION DATE PLOTTED => 15-APR-2019  
04-02-18 TIME PLOTTED => 14:23

DIST	COUNTY	ROUTE	POST MILES TOTAL PROJECT	SHEET No.	TOTAL SHEETS
12	ORA	405	0.00 / 11.40		

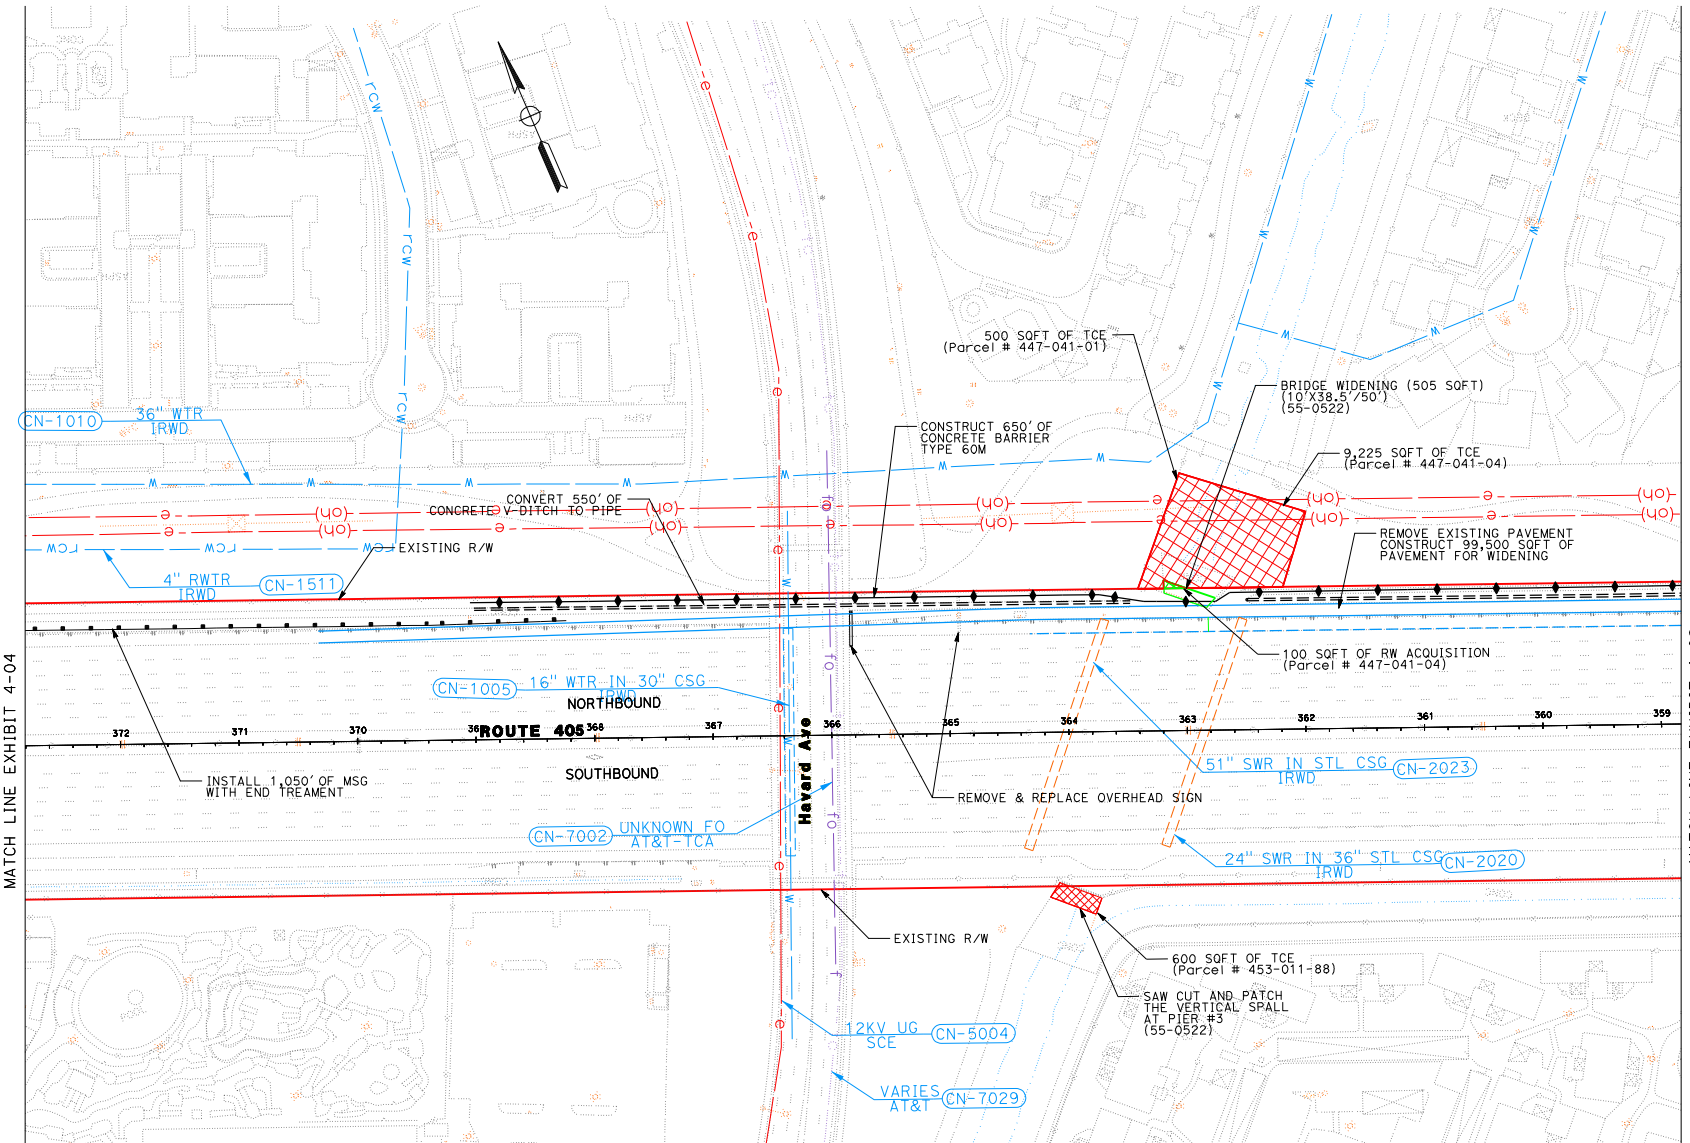

STATE OF CALIFORNIA - DEPARTMENT OF TRANSPORTATION  
**Gibsons** PLANNING  
 PROJECT ENGINEER  
**KIM ROBINSON**  
 CALCULATED-BY DESIGNED BY  
 CHECKED BY

MATCH LINE EXHIBIT 4-02

MATCH LINE EXHIBIT 4-04


THIS PLAN IS ACCURATE FOR PLANNING WORK ONLY

**EXHIBIT 4-03**

BORDER LAST REVISED 7/2/2010

USERNAME => s120042  
 DGN FILE => EXHIBIT 4-03.dgn

RELATIVE BORDER SCALE IS IN INCHES

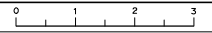

UNIT 2989


PROJECT NUMBER & EA

121800010/00970K

LAST REVISION DATE PLOTTED => 15-APR-2019  
 04-02-18 TIME PLOTTED => 14:27

DIST	COUNTY	ROUTE	POST MILES TOTAL PROJECT	SHEET No.	TOTAL SHEETS
12	ORA	405	0.00 / 11.40		

STATE OF CALIFORNIA - DEPARTMENT OF TRANSPORTATION  
**PLANNING**  
**Gilbert**  
PROJECT ENGINEER  
**KIM ROBINSON**  
CALCULATED-DESIGNED BY  
CHECKED BY

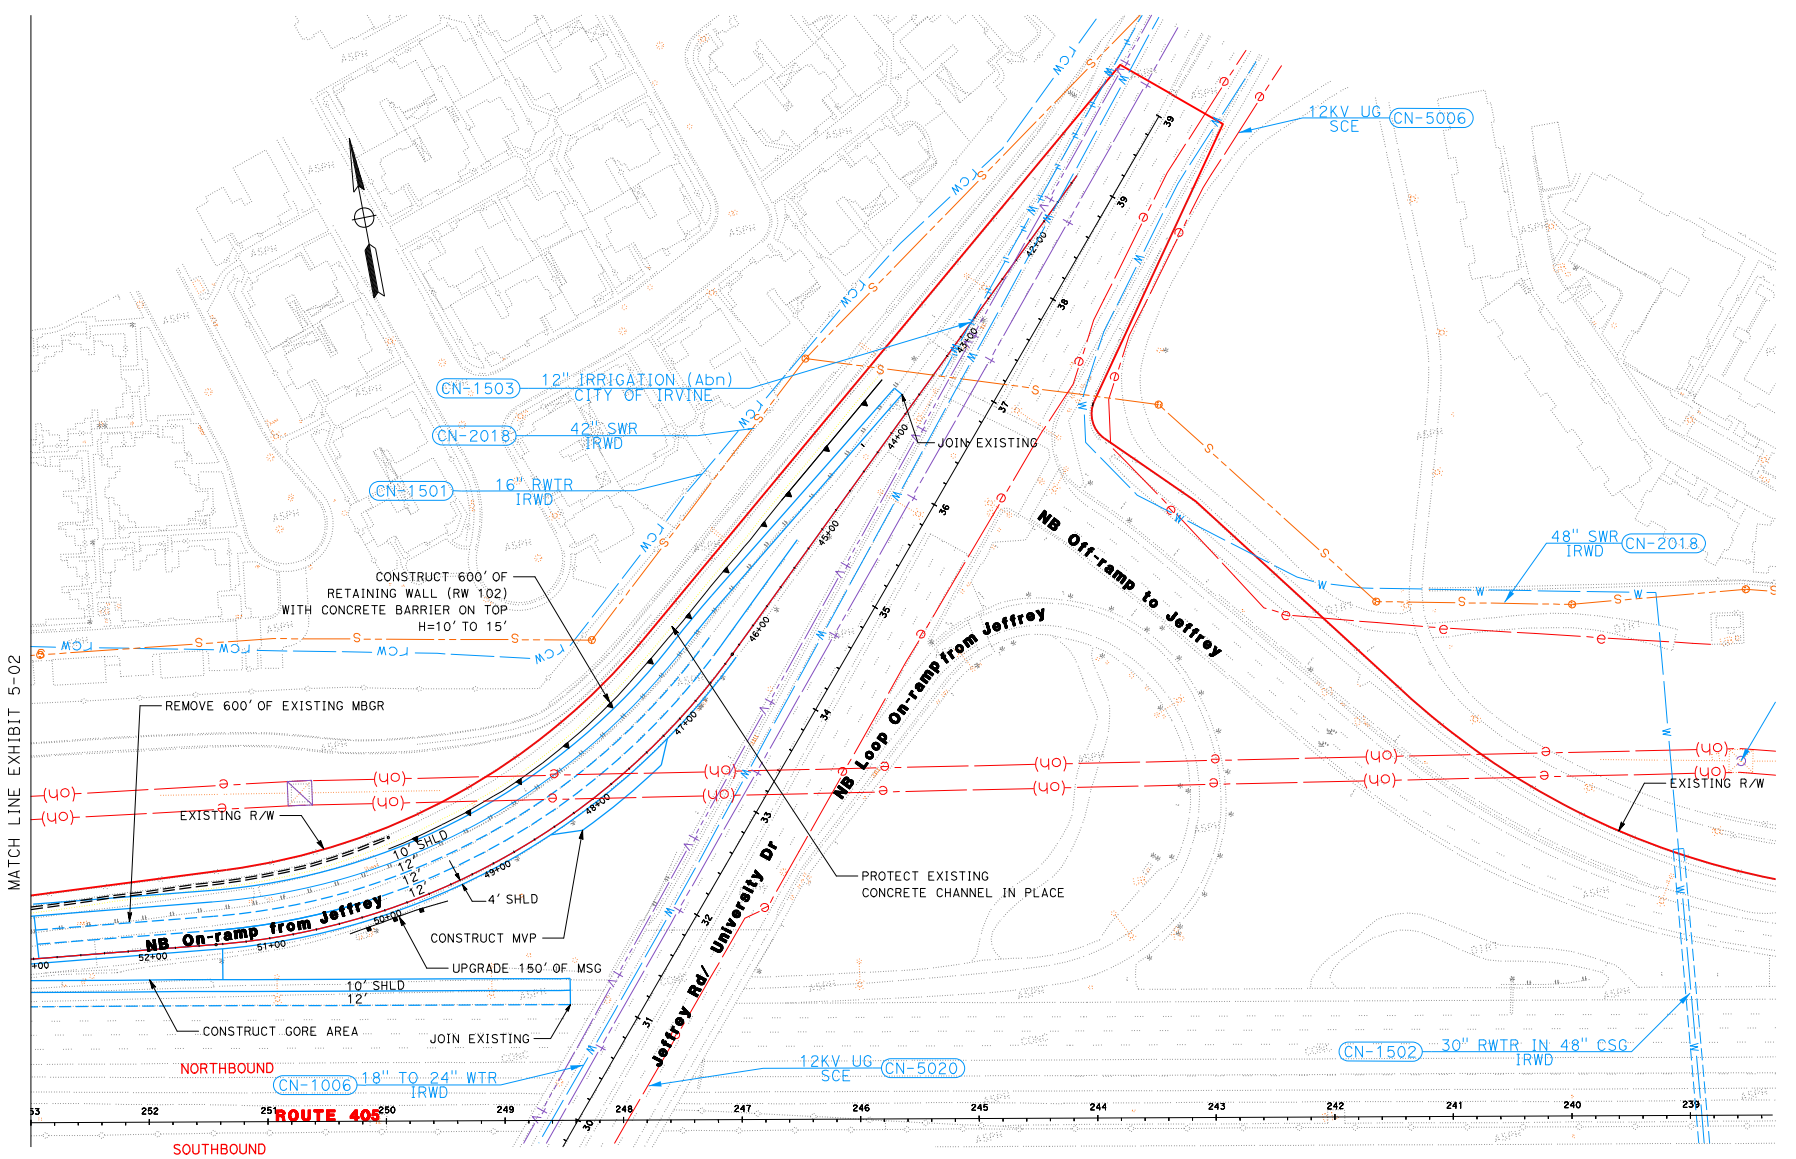

MATCH LINE EXHIBIT 5-02




THIS PLAN IS ACCURATE FOR PLANNING WORK ONLY

**EXHIBIT 5-01**

BORDER LAST REVISED 7/2/2010

USERNAME => s120042  
DGN FILE => EXHIBIT 5-01.dgn

RELATIVE BORDER SCALE IS IN INCHES

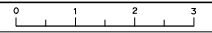


UNIT 2989

PROJECT NUMBER & EA

1218000010/00970K

LAST REVISION DATE PLOTTED => 22-FEB-2019  
04-02-18 TIME PLOTTED => 08:55

DIST	COUNTY	ROUTE	POST MILES TOTAL PROJECT	SHEET No.	TOTAL SHEETS
12	ORA	405	0.00 / 11.40		

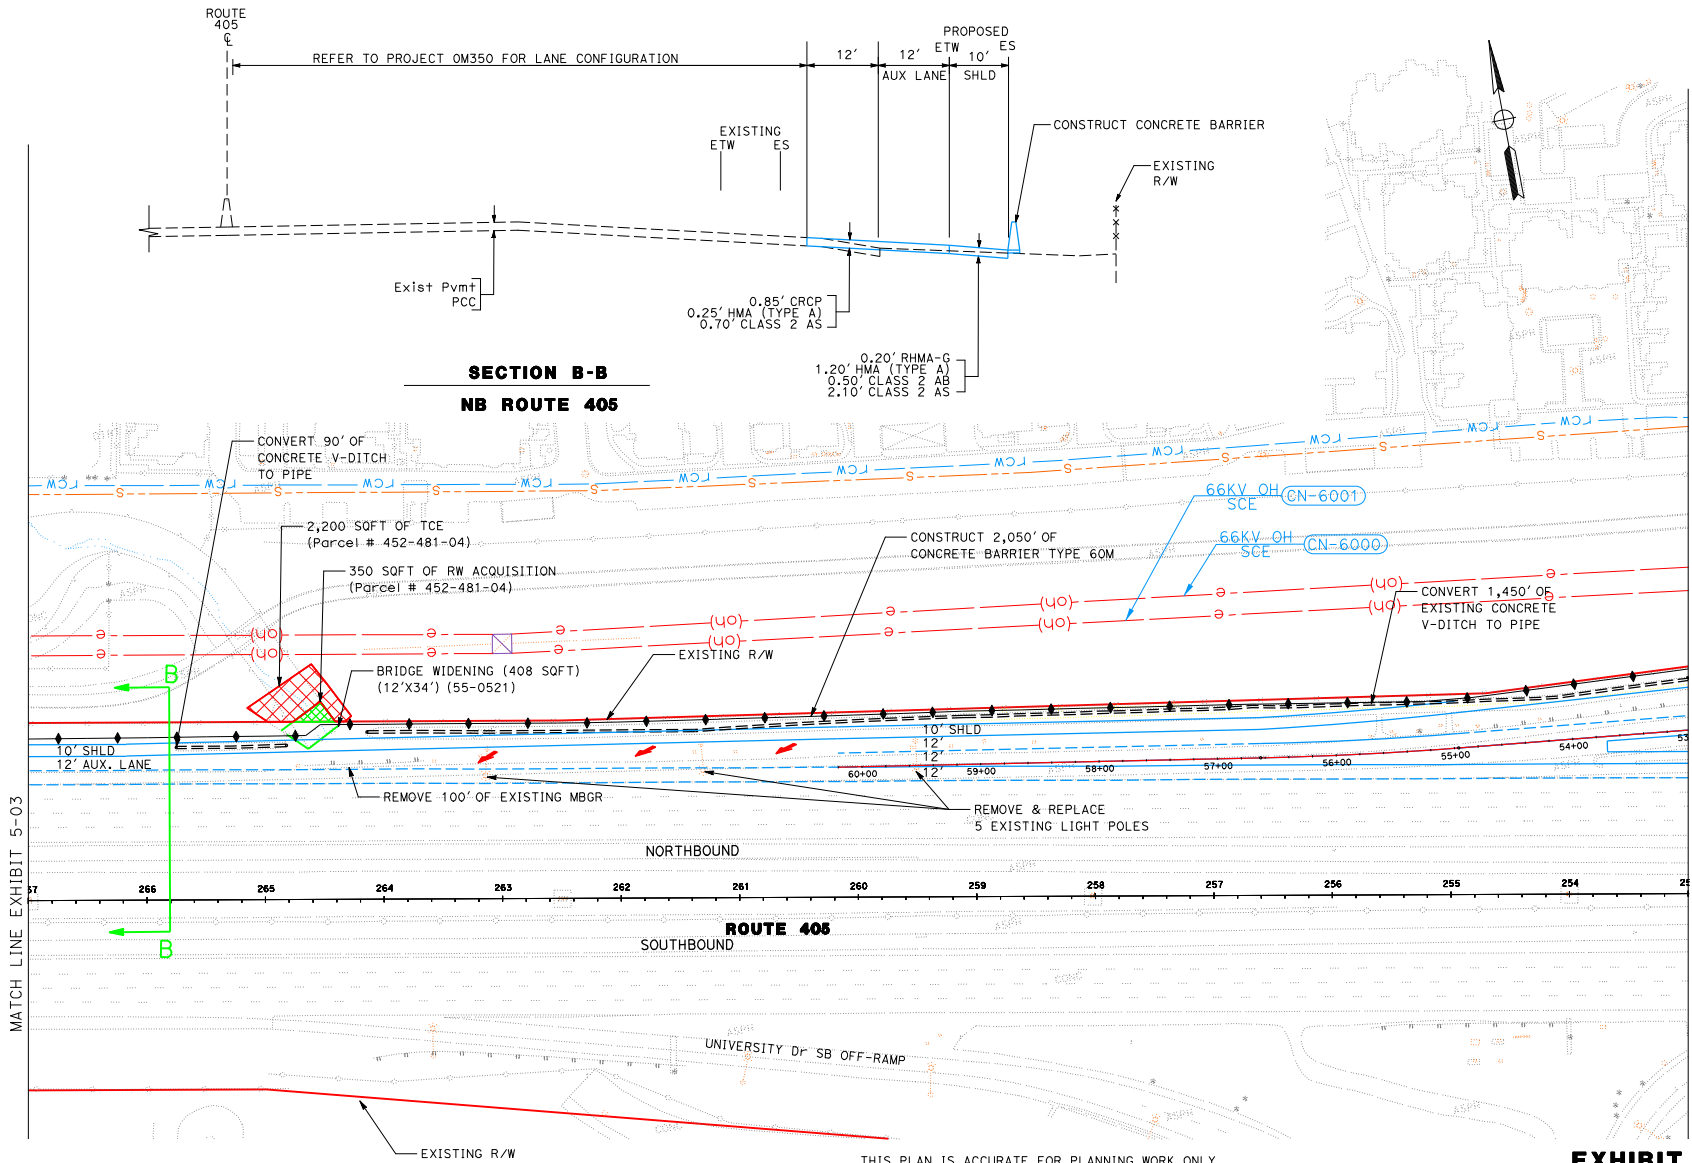

**SECTION B-B  
NB ROUTE 405**

STATE OF CALIFORNIA - DEPARTMENT OF TRANSPORTATION  
**PLANNING**  
**Gibbons**  
 PROJECT ENGINEER  
**KIM ROBINSON**  
 CALCULATED-DESIGNED BY  
 CHECKED BY  
 REVISED BY  
 DATE REVISED

MATCH LINE EXHIBIT 5-03

MATCH LINE EXHIBIT 5-01


THIS PLAN IS ACCURATE FOR PLANNING WORK ONLY

**EXHIBIT 5-02**

BORDER LAST REVISED 7/2/2010

USERNAME => s120042  
 DGN FILE => EXHIBIT 5-02.dgn

RELATIVE BORDER SCALE IS IN INCHES

 

UNIT 2989


PROJECT NUMBER & EA

1218000010/00970K

LAST REVISED DATE PLOTTED => 15-APR-2019  
 04-02-18 TIME PLOTTED => 14:28

Dist	COUNTY	ROUTE	POST MILES TOTAL PROJECT	SHEET No.	TOTAL SHEETS
12	ORA	405	0.00 / 11.40		

STATE OF CALIFORNIA - DEPARTMENT OF TRANSPORTATION  
**Gibsons** PLANNING  
 PROJECT ENGINEER  
**KIM ROBINSON**  
 CALCULATED-DESIGNED BY  
 CHECKED BY

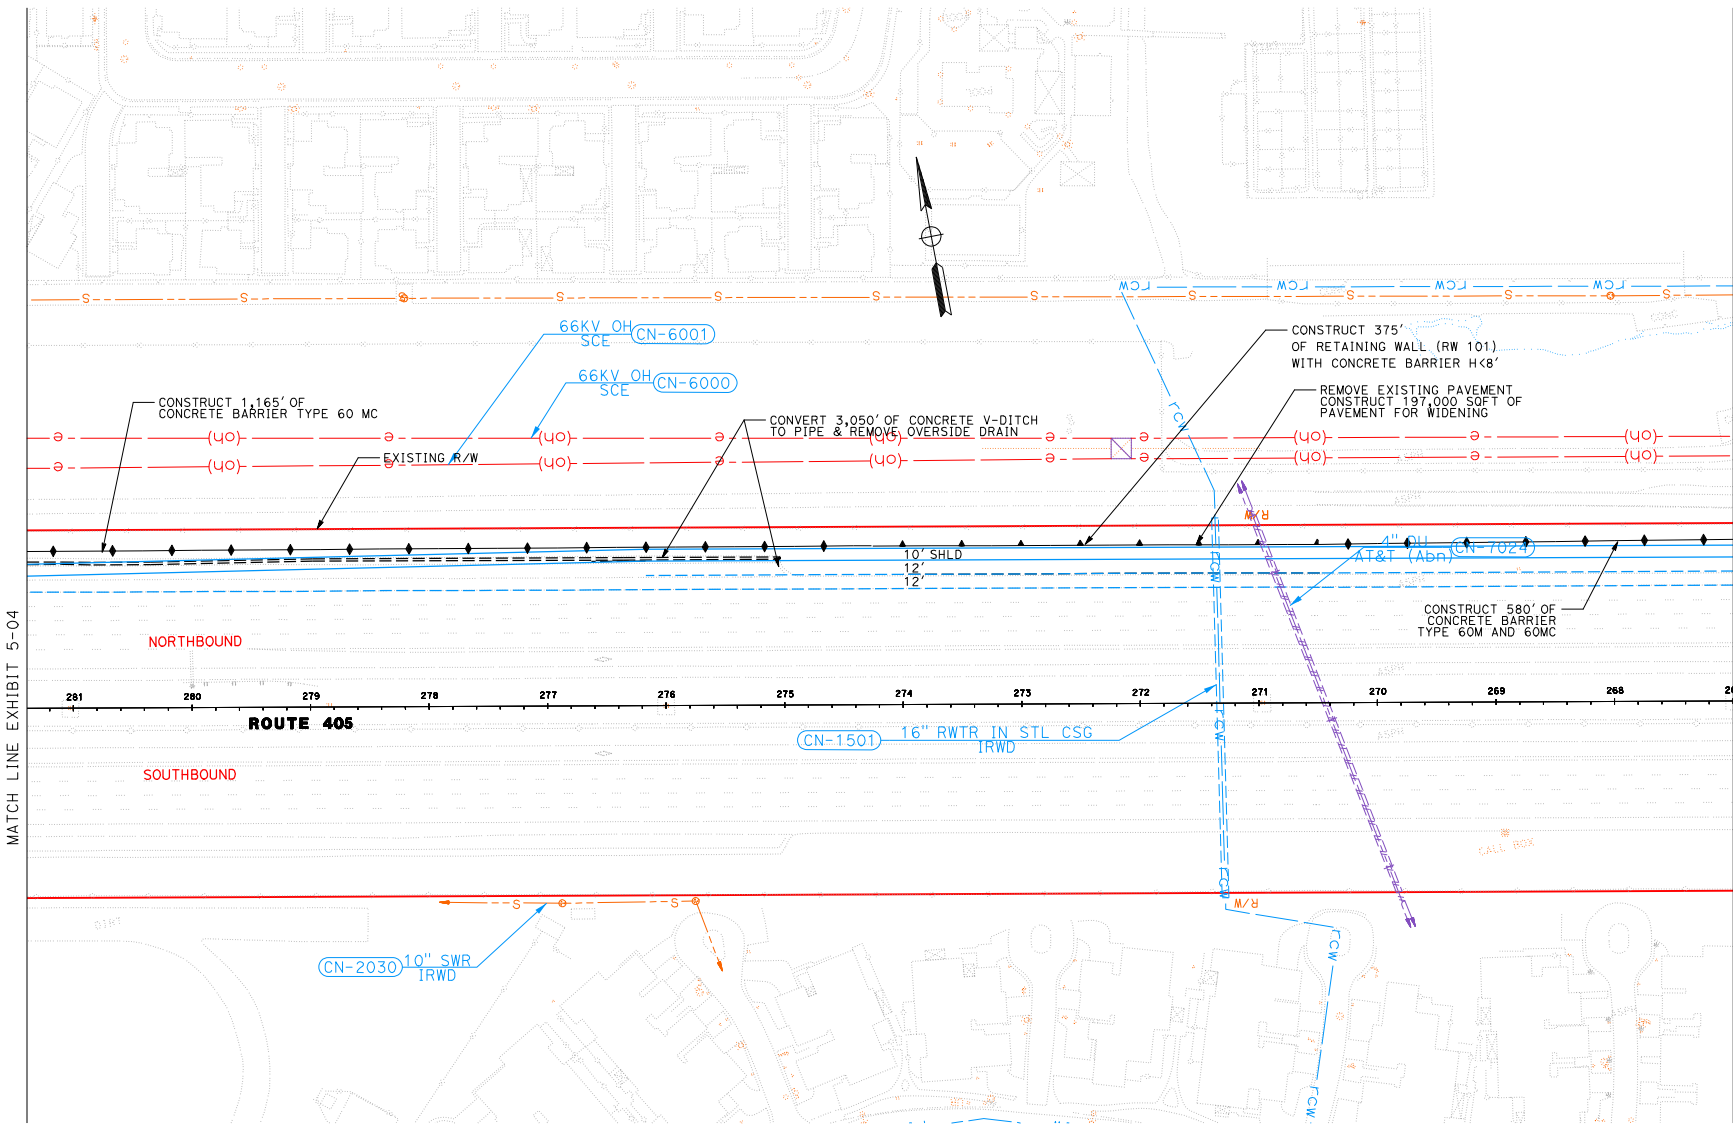

MATCH LINE EXHIBIT 5-04

MATCH LINE EXHIBIT 5-02


THIS PLAN IS ACCURATE FOR PLANNING WORK ONLY

**EXHIBIT 5-03**

BORDER LAST REVISED 7/2/2010

USERNAME => s120042  
 DGN FILE => EXHIBIT 5-03.dgn

RELATIVE BORDER SCALE IS IN INCHES

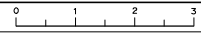

UNIT 2989


PROJECT NUMBER & EA

1218000010/00970K

LAST REVISION DATE PLOTTED => 09-OCT-2018  
 04-02-18 TIME PLOTTED => 10:32

DIST	COUNTY	ROUTE	POST MILES TOTAL PROJECT	SHEET No.	TOTAL SHEETS
12	ORA	405	0.00 / 11.40		

STATE OF CALIFORNIA - DEPARTMENT OF TRANSPORTATION  
**Caltrans** PLANNING  
 PROJECT ENGINEER  
**KIM ROBINSON**  
 CALCULATED-DESIGNED BY  
 CHECKED BY

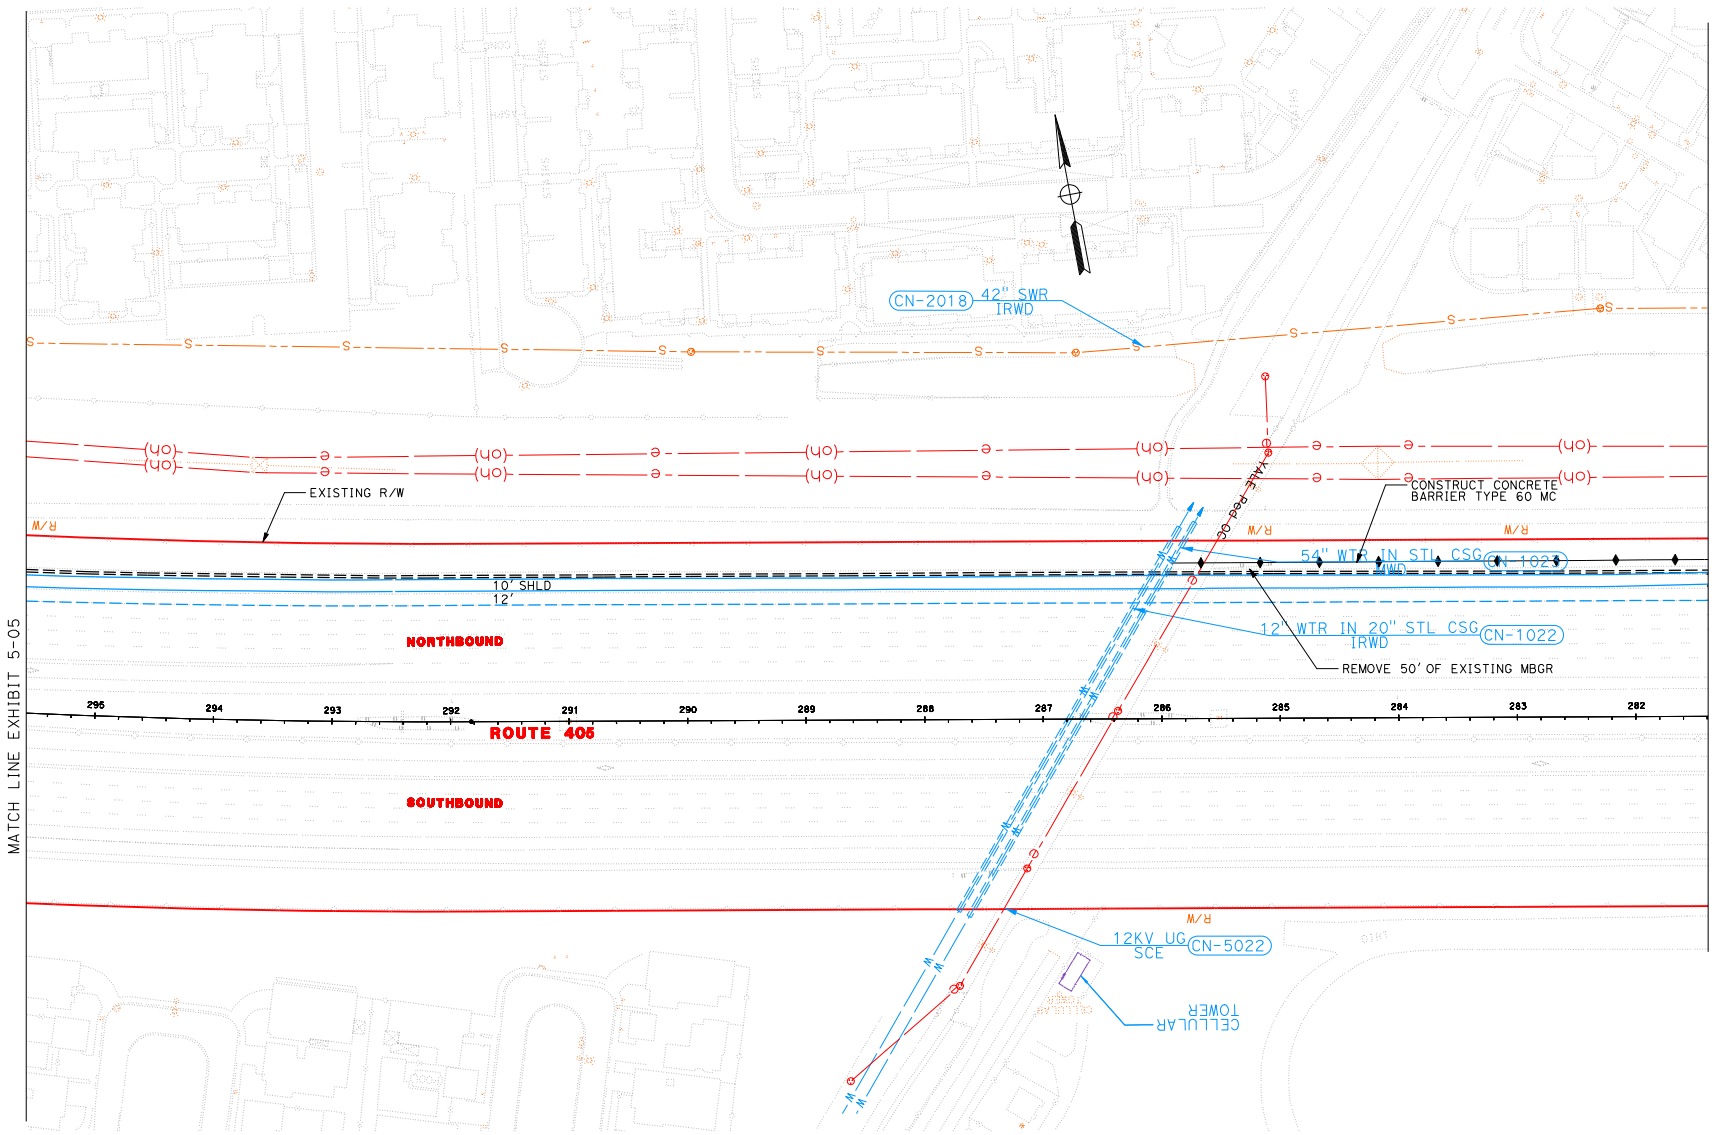

MATCH LINE EXHIBIT 5-05

MATCH LINE EXHIBIT 5-03


THIS PLAN IS ACCURATE FOR PLANNING WORK ONLY

**EXHIBIT 5-04**

BORDER LAST REVISED 7/2/2010

USERNAME => s120042  
 DGN FILE => EXHIBIT 5-04.dgn

RELATIVE BORDER SCALE IS IN INCHES

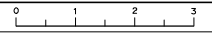

UNIT 2989

PROJECT NUMBER & EA


1218000010/00970K

LAST REVISION DATE PLOTTED => 09-OCT-2018  
 04-02-18 TIME PLOTTED => 10:33



STATE OF CALIFORNIA - DEPARTMENT OF TRANSPORTATION  
**Gilbert's** **PLANNING**  
 PROJECT ENGINEER  
**KIM ROBINSON**  
 REVISIONS BY  
 DATE REVISIONS  
 CHECKED BY

Dist	COUNTY	ROUTE	POST MILES TOTAL PROJECT	SHEET No.	TOTAL SHEETS
12	ORA	405	0.00 / 11.40		

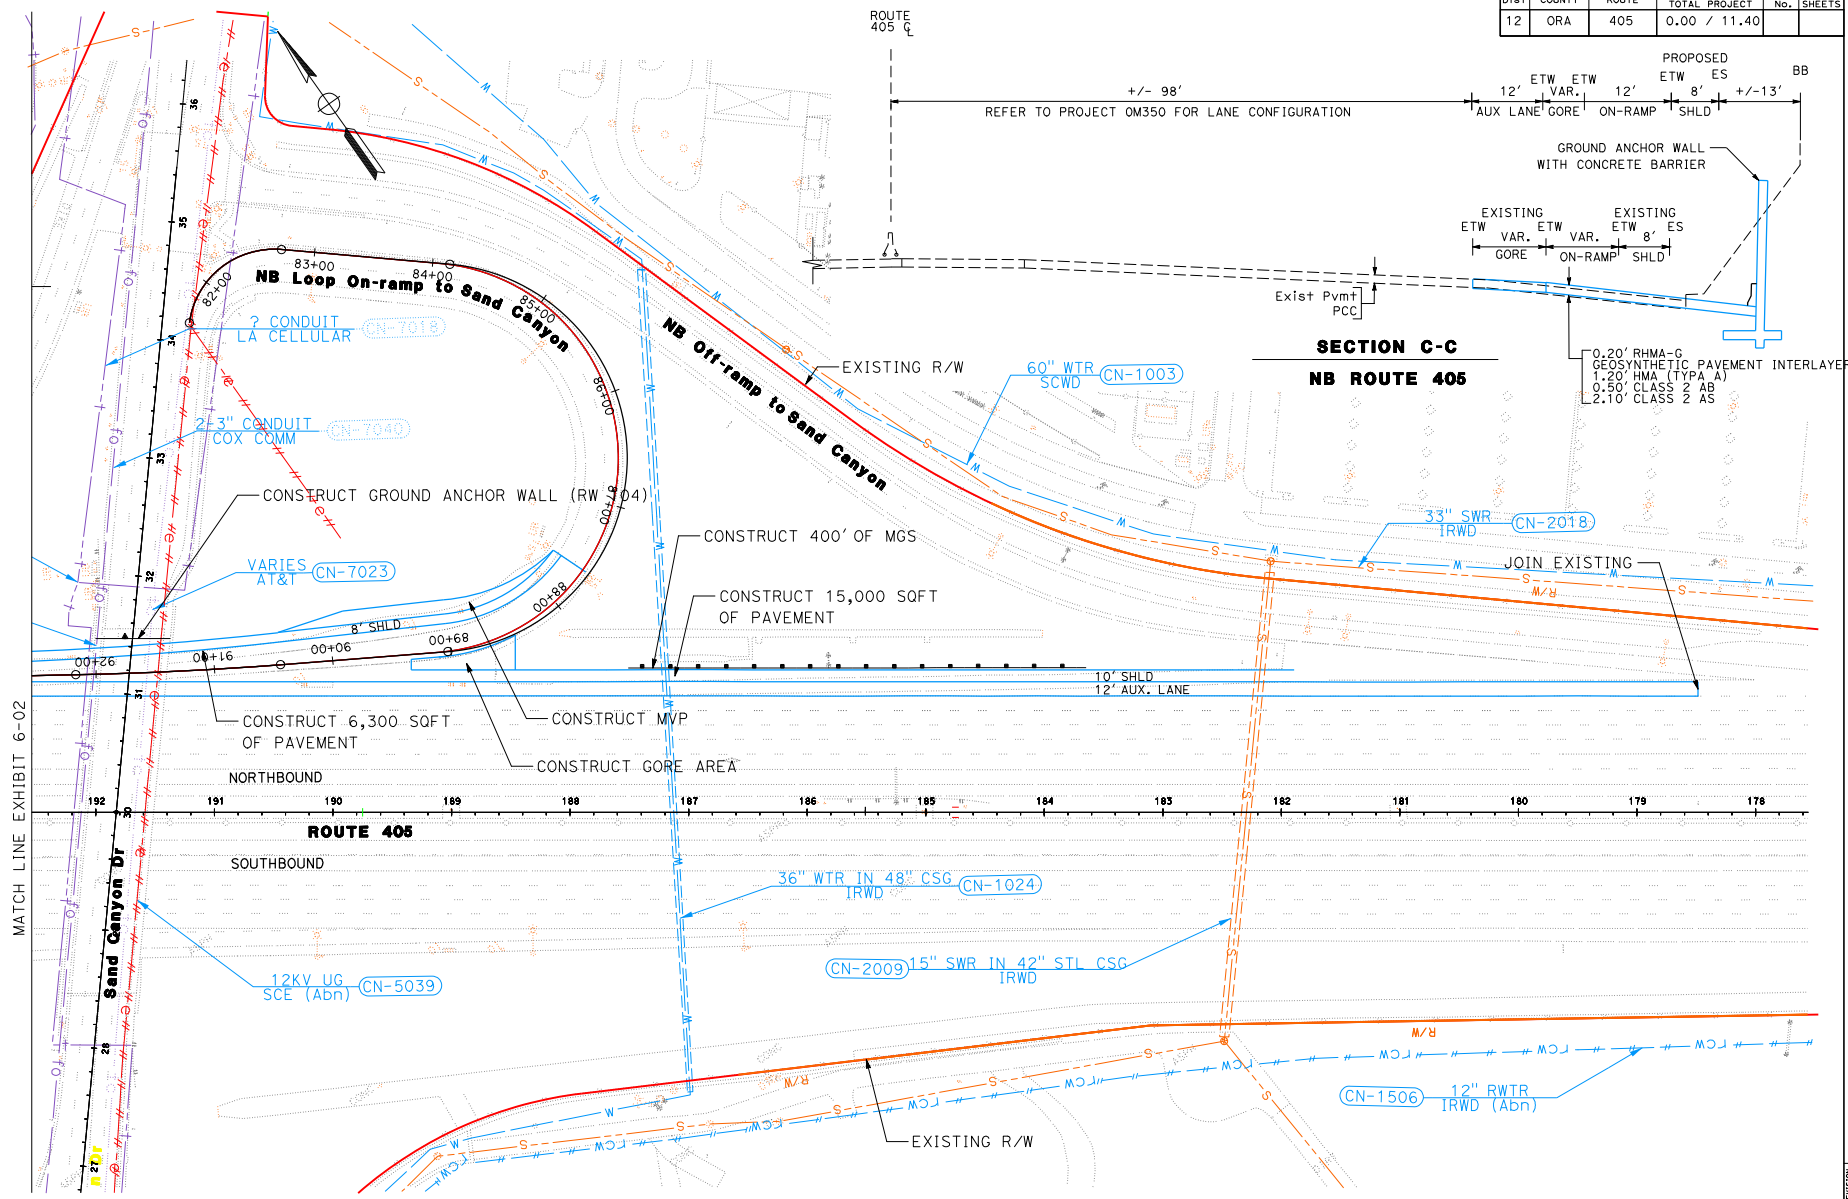

**SECTION C-C**  
**NB ROUTE 405**

0.20' RHMA-G  
 GEOSYNTHETIC PAVEMENT INTERLAYER  
 1.20' HMA (TYP A)  
 0.50' CLASS 2 AB  
 2.10' CLASS 2 AS


THIS PLAN IS ACCURATE FOR PLANNING WORK ONLY

**EXHIBIT 6-01**

LAST REVISION DATE PLOTTED => 15-APR-2019  
 04-02-18 TIME PLOTTED => 14:31

Dist	COUNTY	ROUTE	POST MILES TOTAL PROJECT	SHEET No.	TOTAL SHEETS
12	ORA	405	0.00 / 11.40		

STATE OF CALIFORNIA - DEPARTMENT OF TRANSPORTATION  
**Gilbert's** PLANNING  
 PROJECT ENGINEER  
**KIM ROBINSON**  
 CALCULATED-DESIGNED BY  
 CHECKED BY

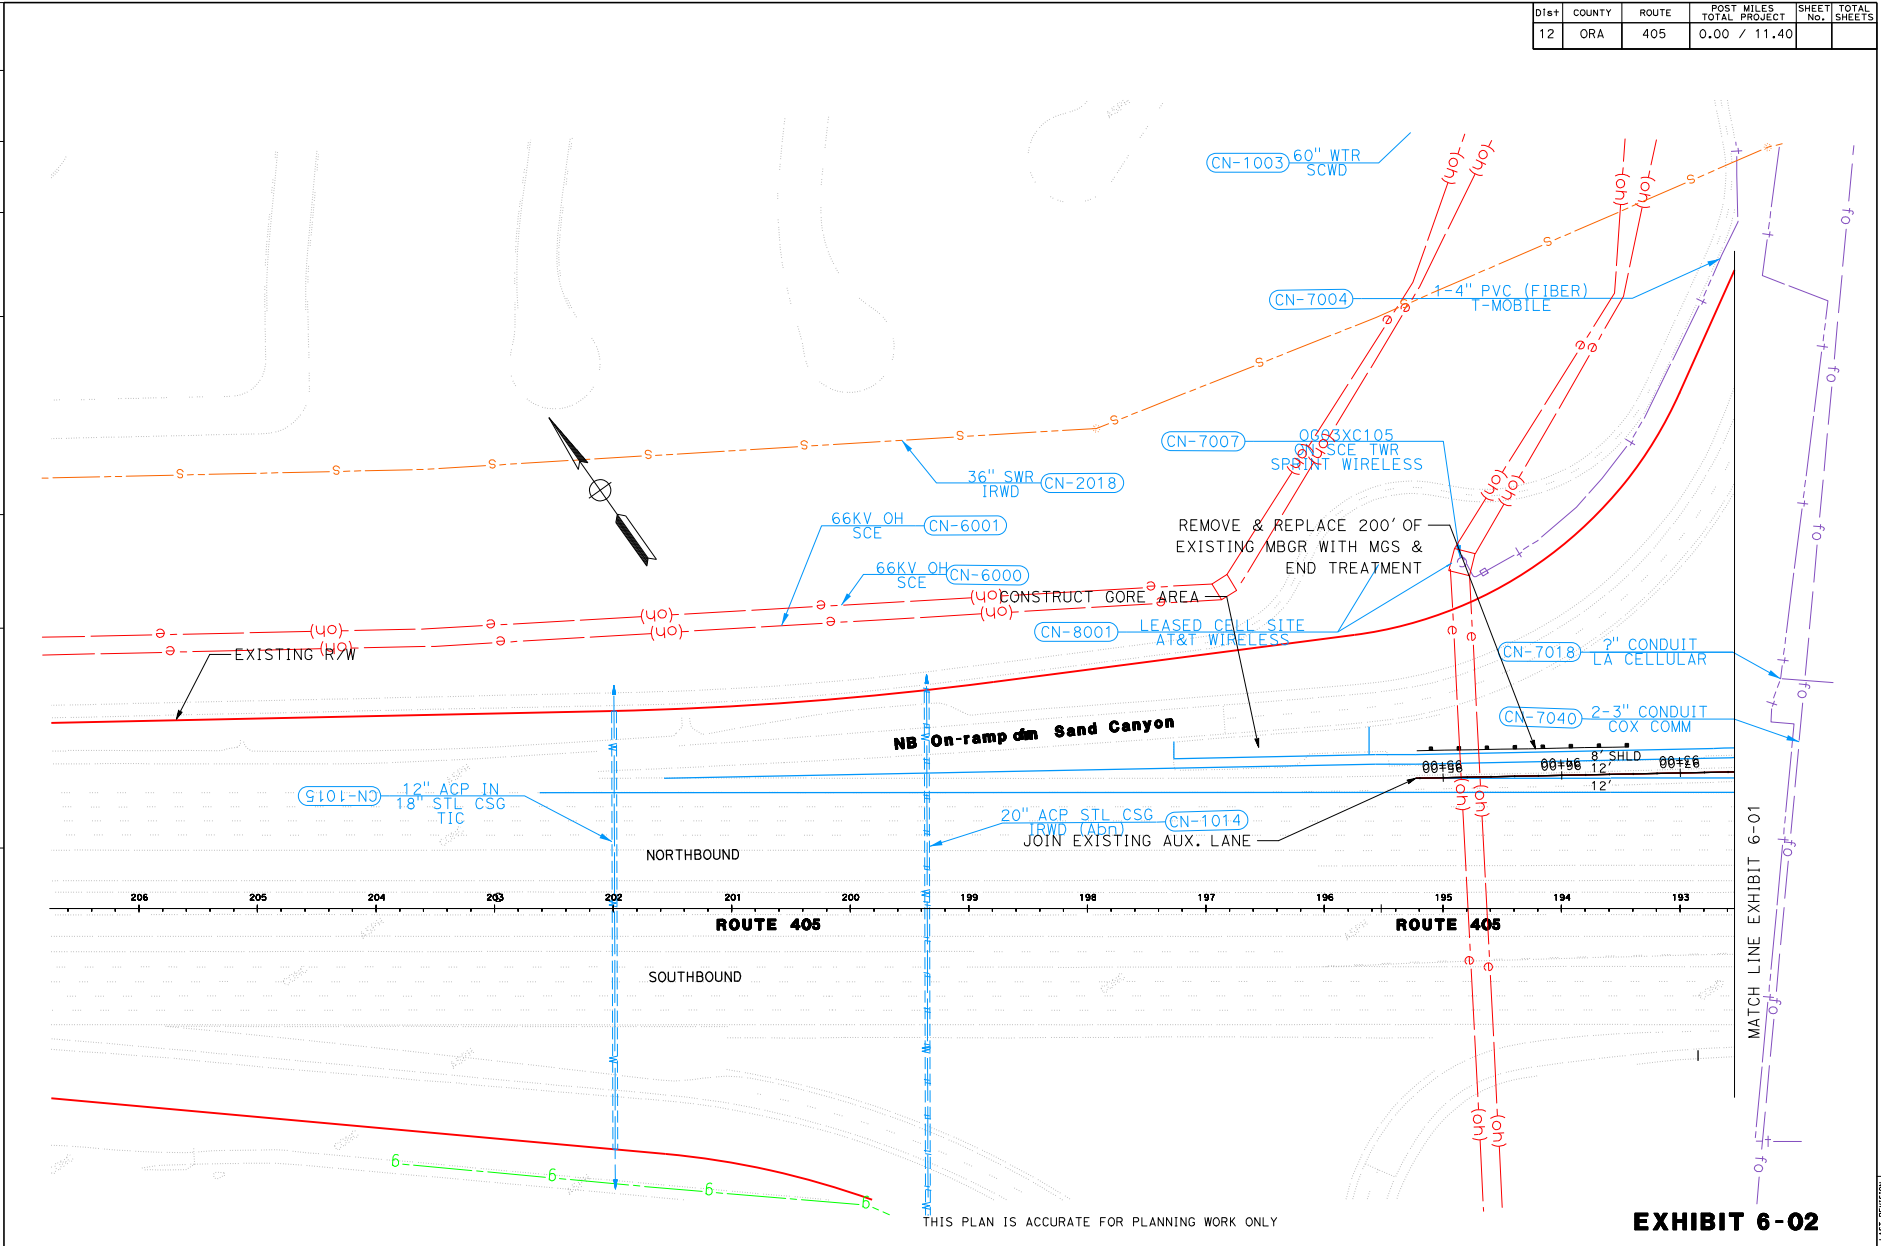


THIS PLAN IS ACCURATE FOR PLANNING WORK ONLY

**EXHIBIT 6-02**

BORDER LAST REVISED 7/2/2010

USERNAME => s120042  
 DGN FILE => EXHIBIT 6-02.dgn

RELATIVE BORDER SCALE IS IN INCHES

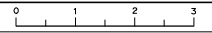



UNIT 2989

PROJECT NUMBER & EA

1218000010/00970K

LAST REVISION DATE PLOTTED => 13-SEP-2018  
 04-02-18 TIME PLOTTED => 13:15

Dist	COUNTY	ROUTE	POST MILES TOTAL PROJECT	SHEET No.	TOTAL SHEETS
12	ORA	405	0.00 / 11.40		

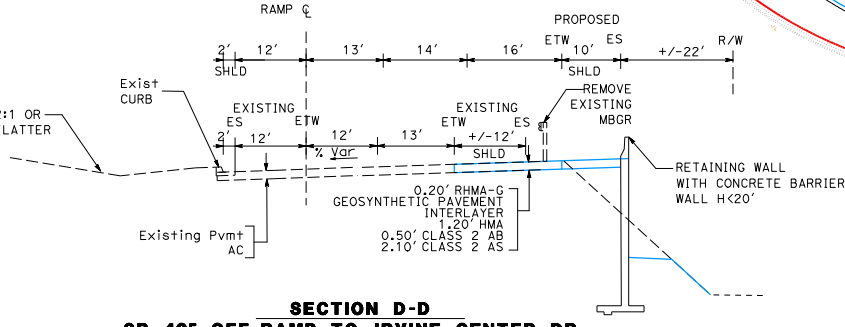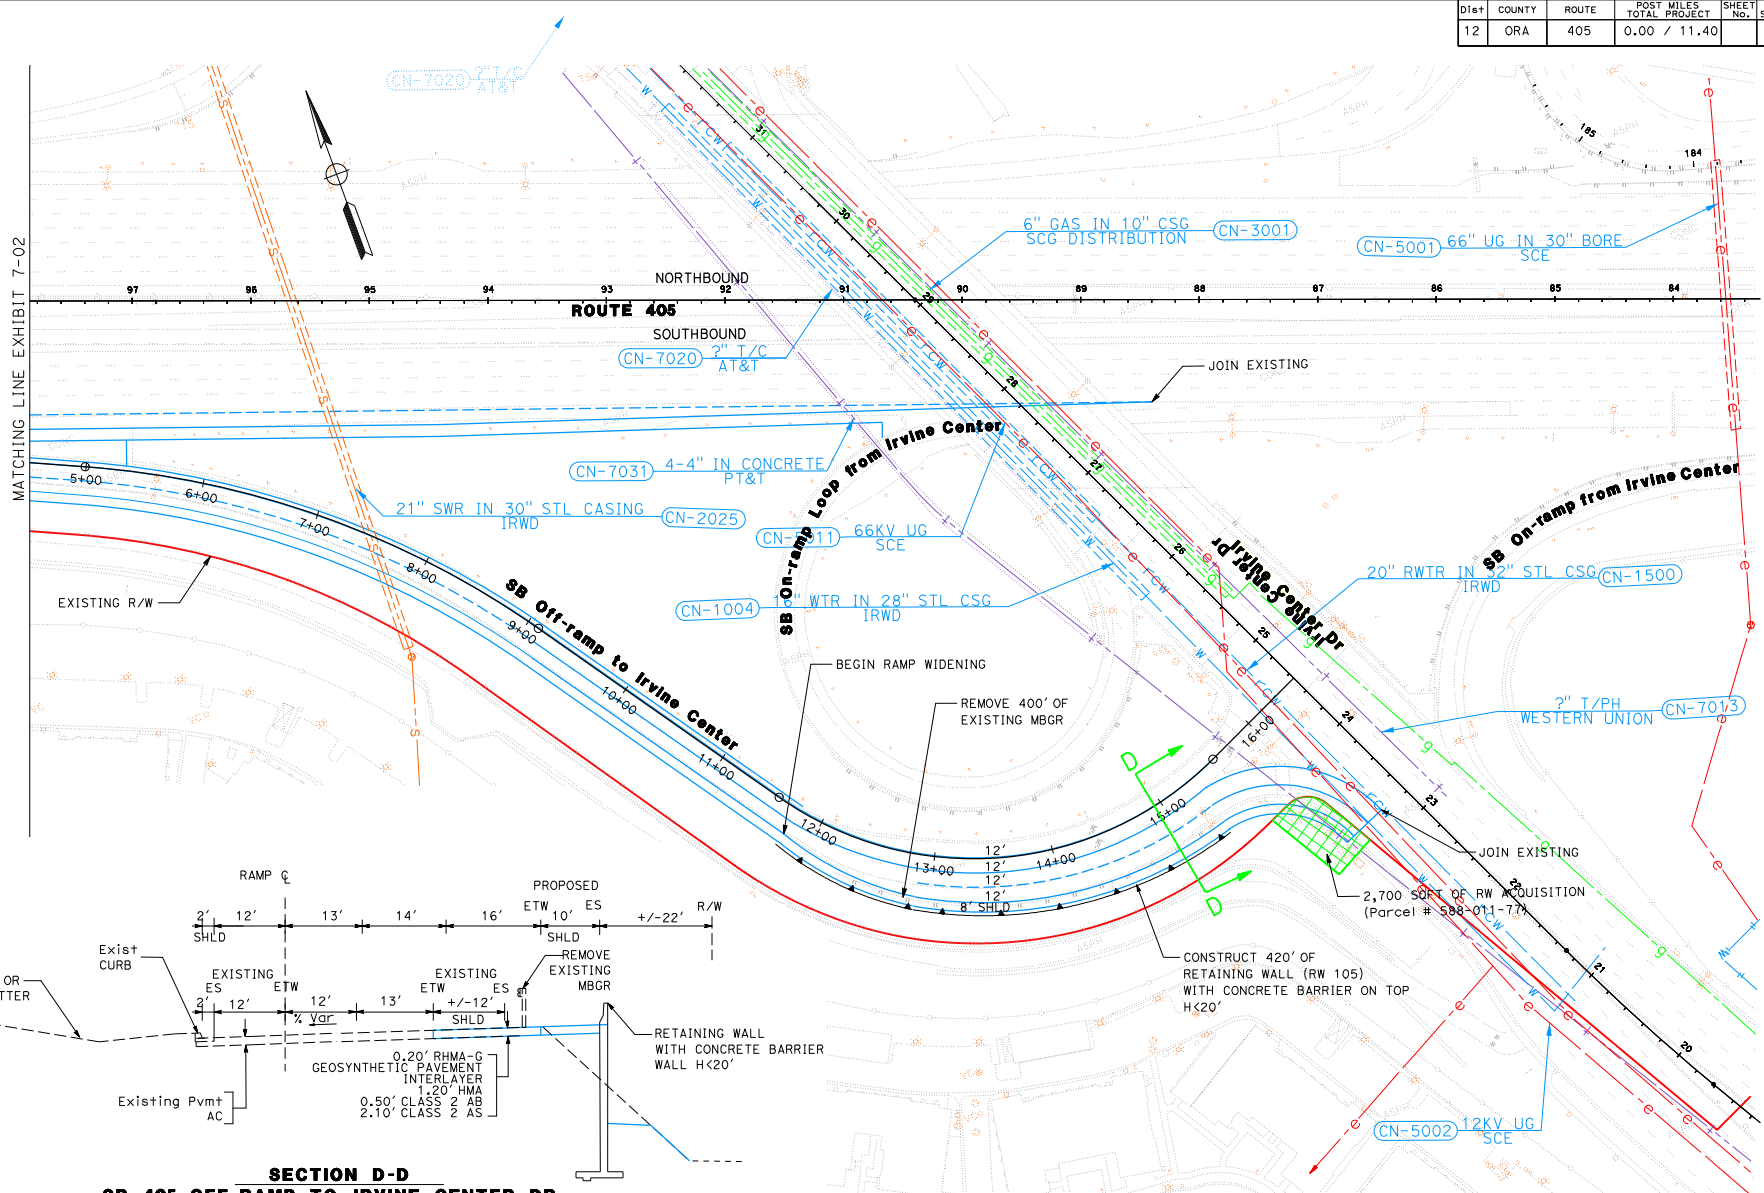

MATCHING LINE EXHIBIT 7-02

PROJECT ENGINEER  
**KIM ROBINSON**  
 PLANNING  
 STATE OF CALIFORNIA - DEPARTMENT OF TRANSPORTATION  
 GILBERTS

CHECKED BY  
 DESIGNED BY  
 REVISIONS  
 DATE  
 REVISIONS  
 DATE


THIS PLAN IS ACCURATE FOR PLANNING WORK ONLY

**EXHIBIT 7-01**

BORDER LAST REVISED 7/2/2010

USERNAME => s120042  
DGN FILE => EXHIBIT 7-01.dgn

RELATIVE BORDER SCALE  
IS IN INCHES

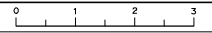


UNIT 2989

PROJECT NUMBER & EA

121800010/00970K

LAST REVISION DATE PLOTTED => 18-DEC-2018  
 04-02-18 TIME PLOTTED => 09:33

Dist	COUNTY	ROUTE	POST MILES TOTAL PROJECT	SHEET No.	TOTAL SHEETS
12	ORA	405	0.00 / 11.40		

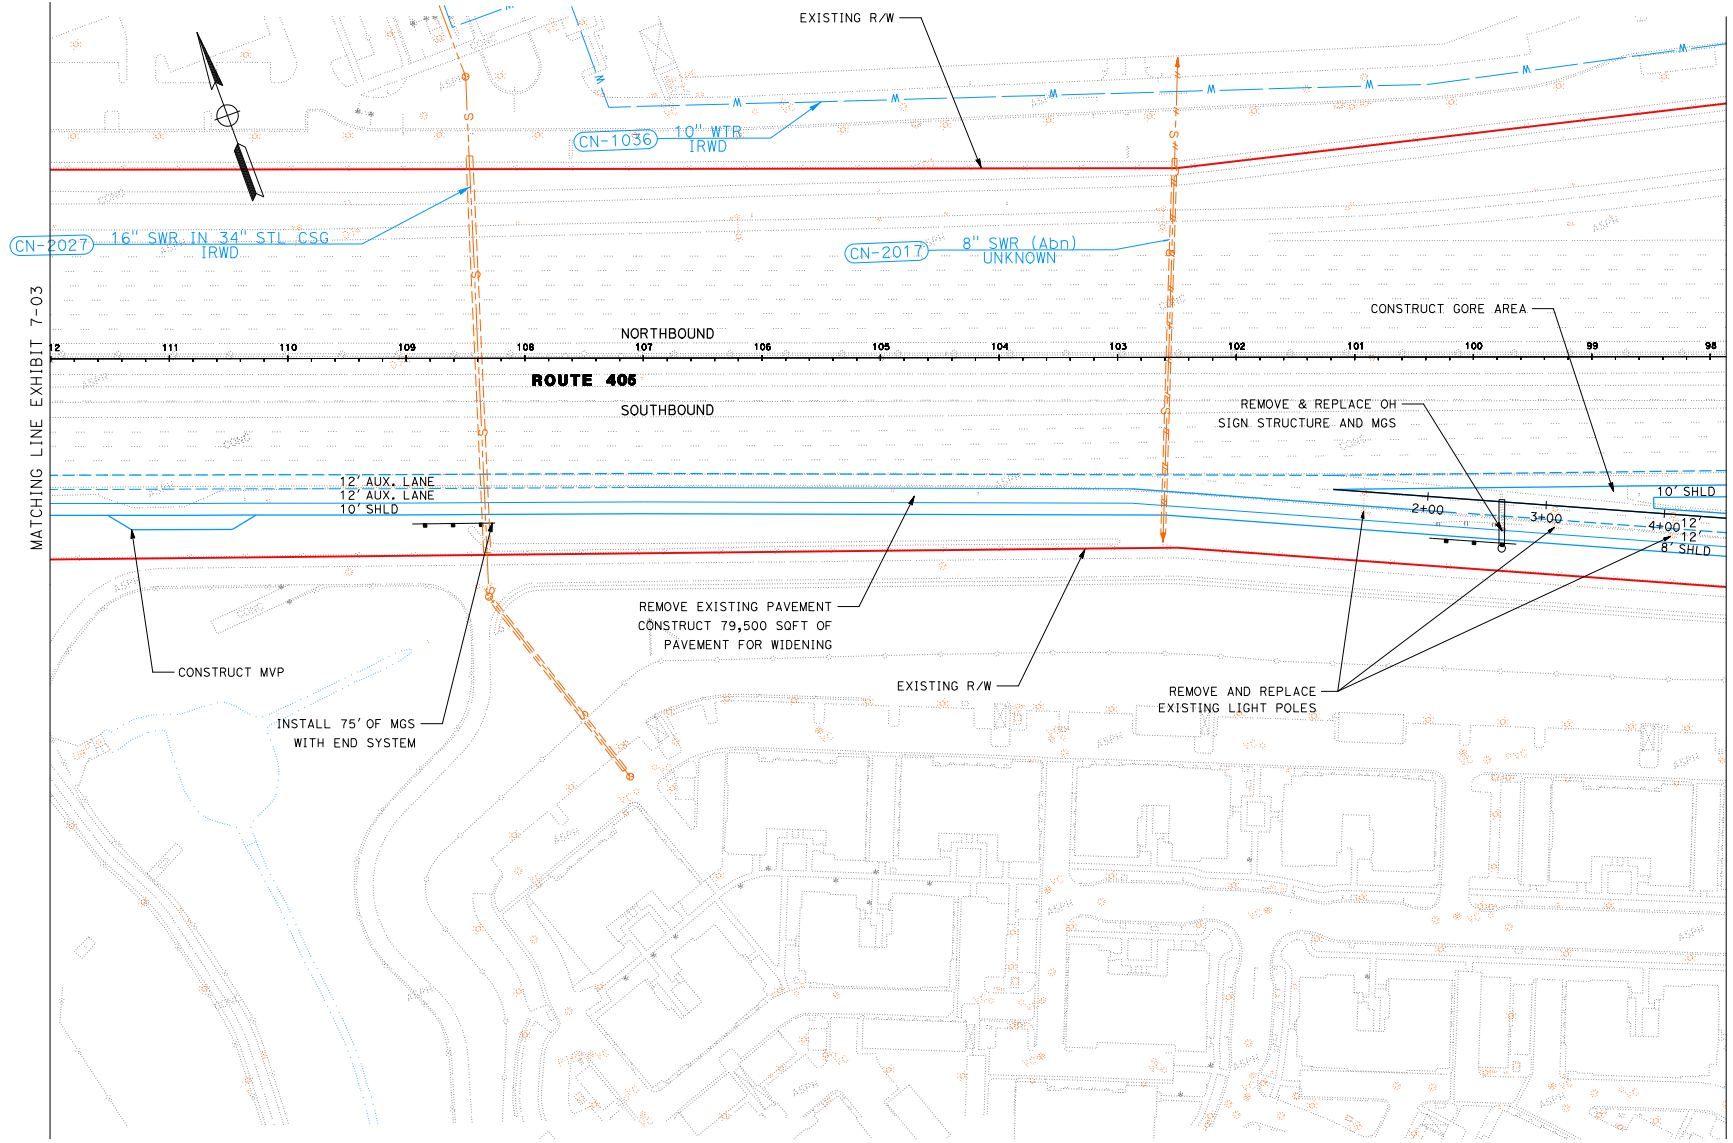

MATCHING LINE EXHIBIT 7-03

MATCHING LINE EXHIBIT 7-01

THIS PLAN IS ACCURATE FOR PLANNING WORK ONLY


**EXHIBIT 7-02**

PROJECT ENGINEER: **KIM ROBINSON**  
 STATE OF CALIFORNIA - DEPARTMENT OF TRANSPORTATION: **PLANNING**  
 REVISIONS: [Blank]

BORDER LAST REVISED 7/2/2010

USERNAME => s120042  
DGN FILE => EXHIBIT 7-02.dgn

RELATIVE BORDER SCALE IS IN INCHES

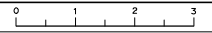


UNIT 2989

PROJECT NUMBER & EA


1218000010/00970K

LAST REVISION: DATE PLOTTED => 07-FEB-2019  
 04-02-18 TIME PLOTTED => 08:39

Dist	COUNTY	ROUTE	POST MILES TOTAL PROJECT	SHEET No.	TOTAL SHEETS
12	ORA	405	0.00 / 11.40		

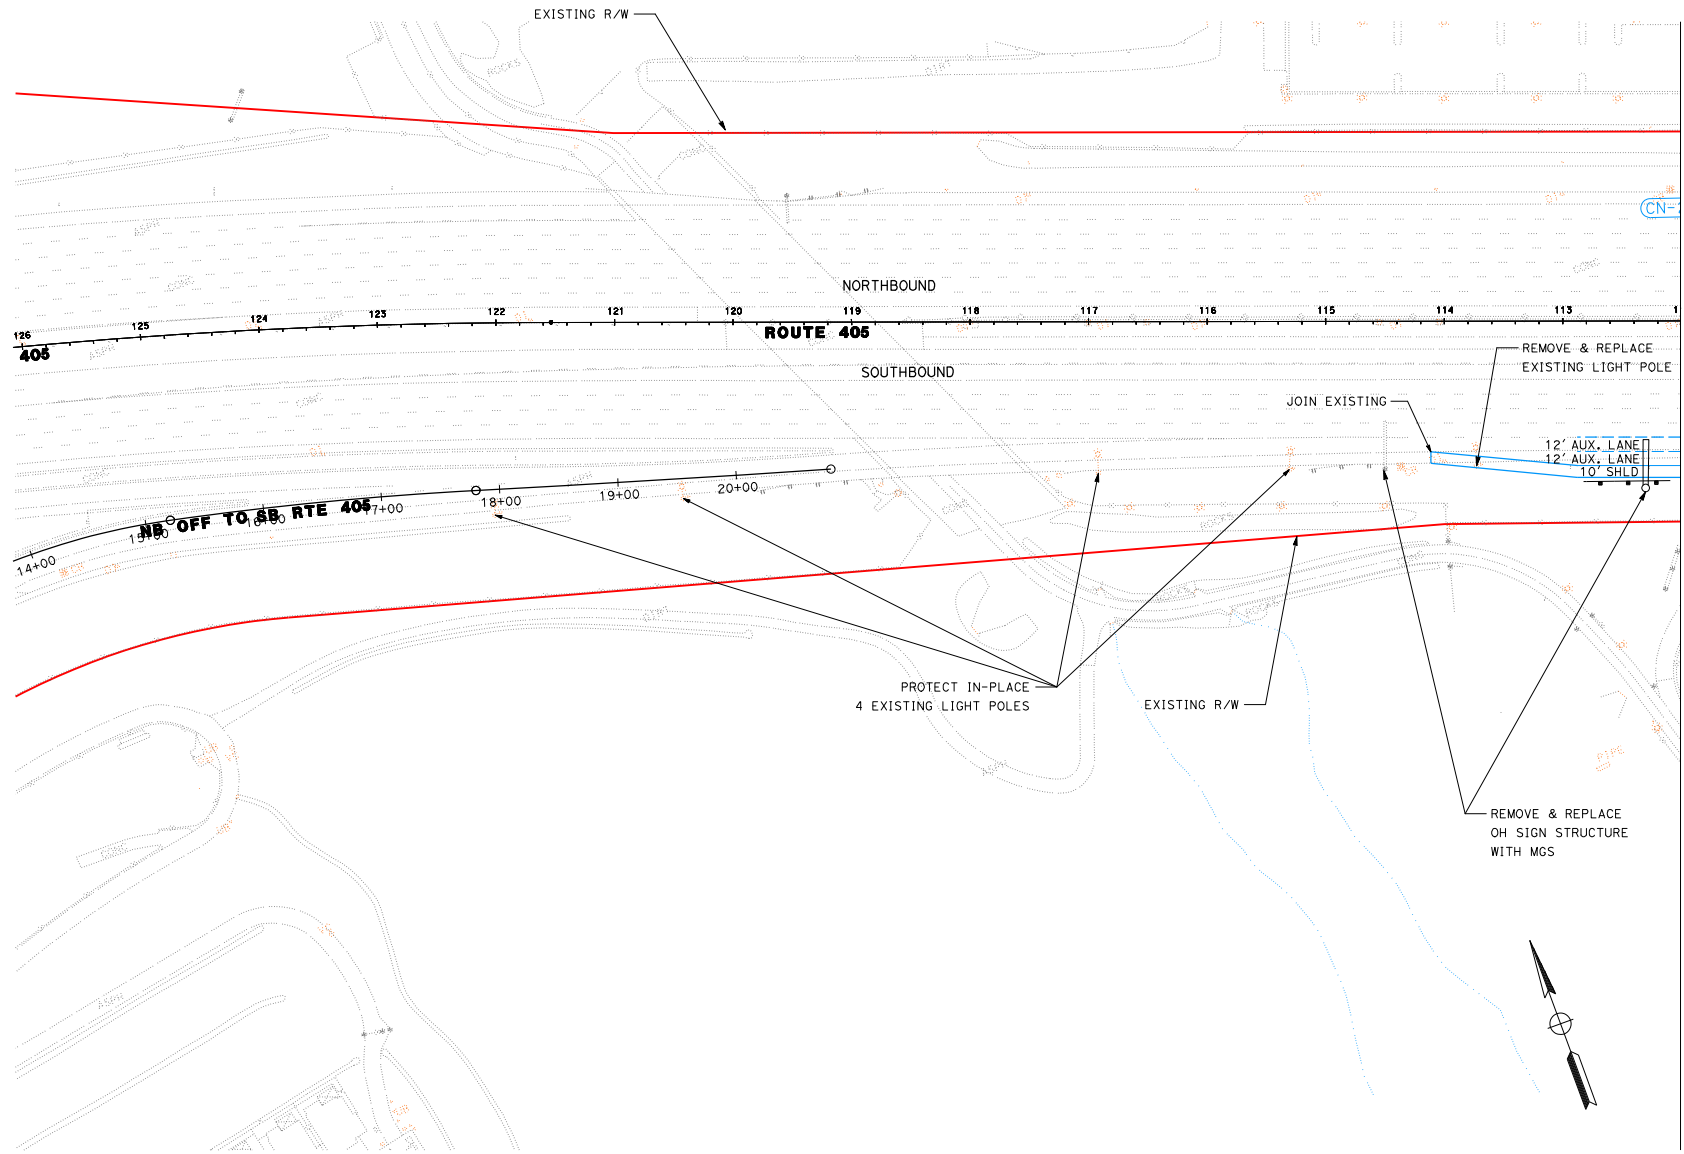

MATCHING LINE EXHIBIT 7-02

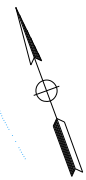

THIS PLAN IS ACCURATE FOR PLANNING WORK ONLY


**EXHIBIT 7-03**

PROJECT ENGINEER: **KIM ROBINSON**  
 CHECKED BY:  
 DESIGNED BY:  
 DEPARTMENT OF TRANSPORTATION: **PLANNING**  
 STATE OF CALIFORNIA: **Gibsons**

BORDER LAST REVISED 7/2/2010

USERNAME => s120042  
DGN FILE => EXHIBIT 7-03.dgn

RELATIVE BORDER SCALE IS IN INCHES

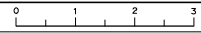


UNIT 2989

PROJECT NUMBER & EA

1218000010/00970K

LAST REVISION: DATE PLOTTED => 07-FEB-2019  
 04-02-18 TIME PLOTTED => 08:41

Dist	COUNTY	ROUTE	POST MILES TOTAL PROJECT	SHEET No.	TOTAL SHEETS
12	ORA	405	0.00 / 11.40		

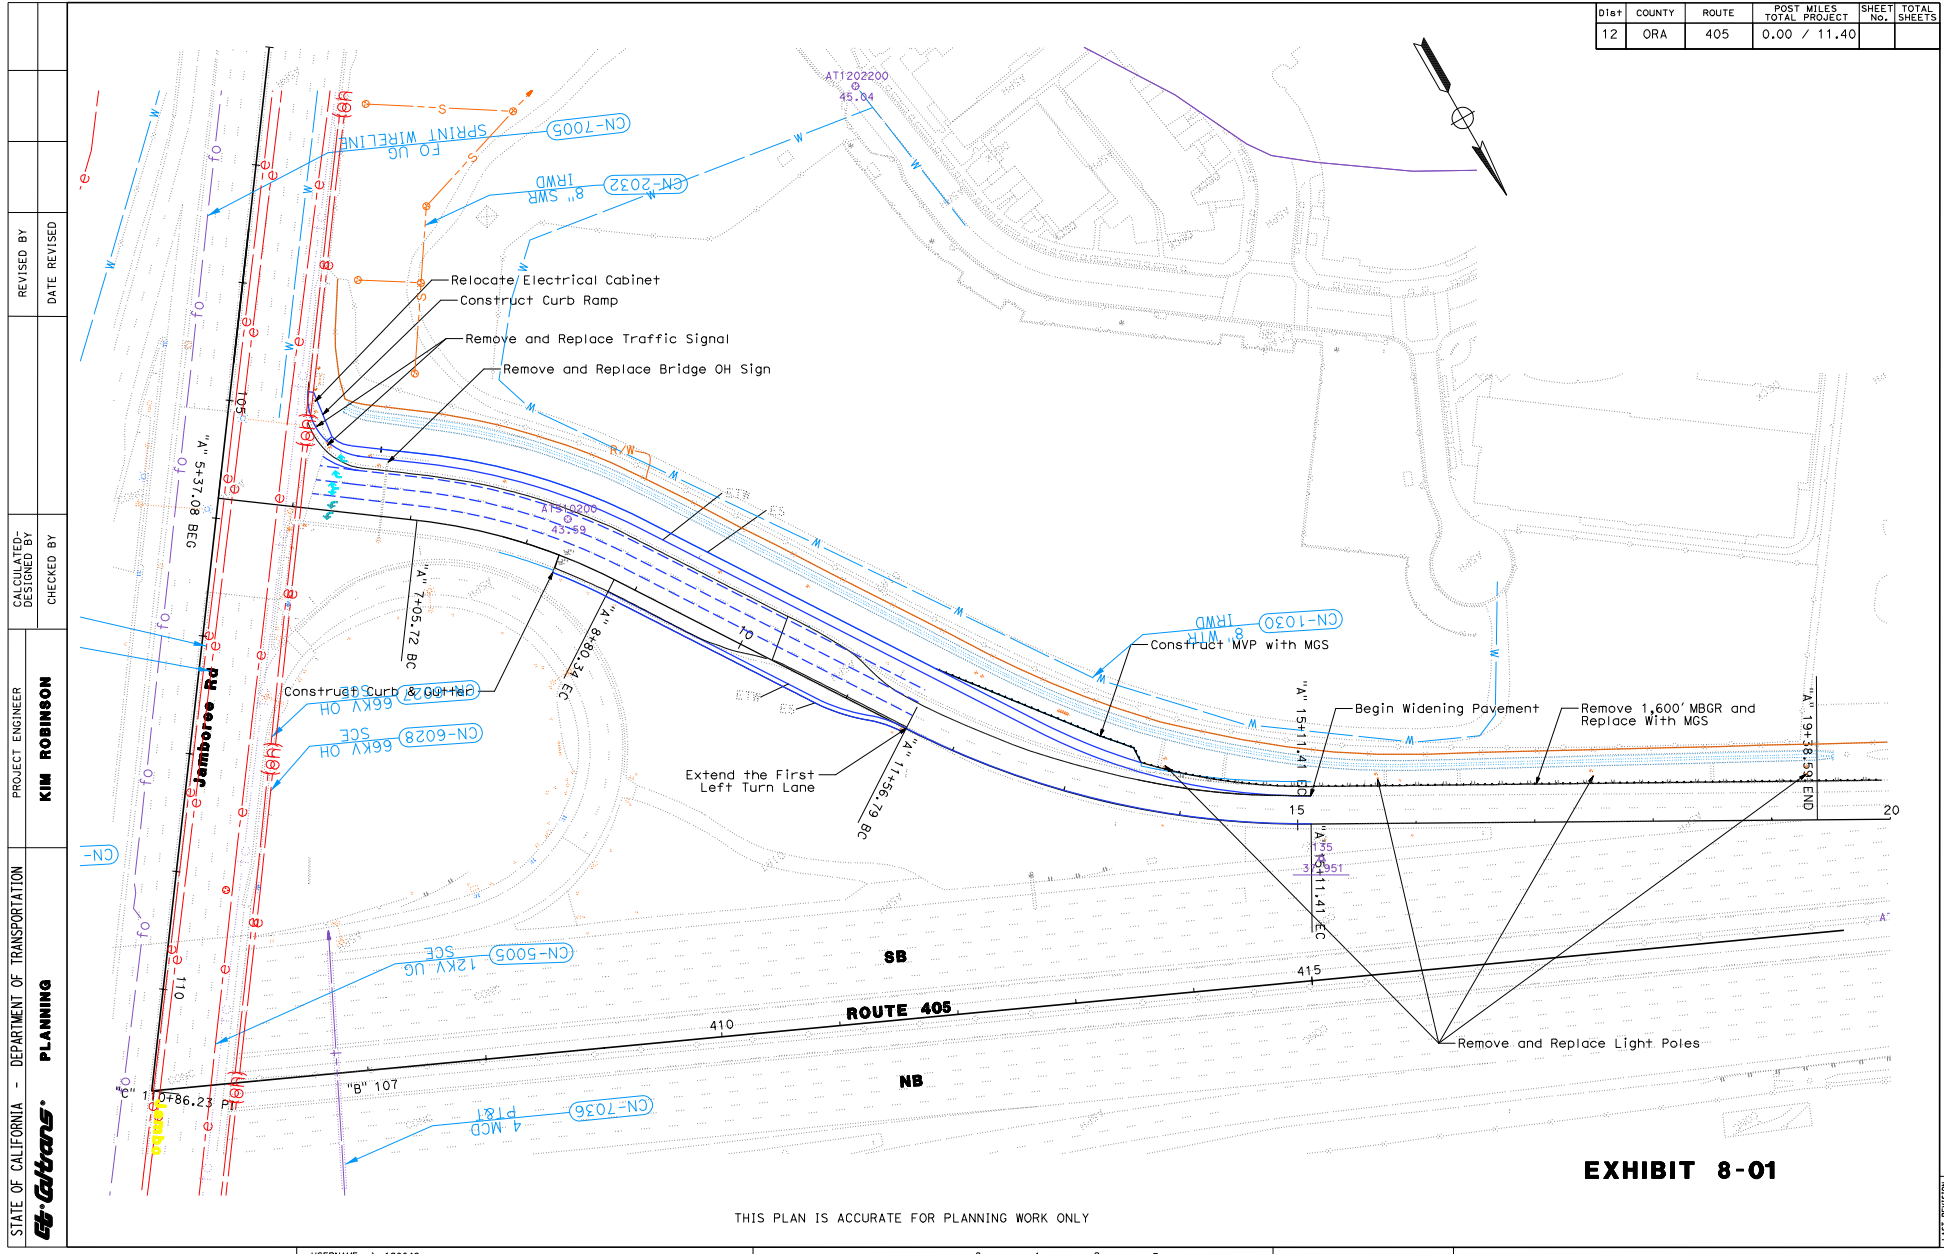


STATE OF CALIFORNIA - DEPARTMENT OF TRANSPORTATION  
**Caltrans** PLANNING  
 PROJECT ENGINEER  
**KIM ROBINSON**  
 CHECKED BY  
 CALCULATED-DESIGNED BY  
 REVISIONS BY  
 DATE REVISIONS

THIS PLAN IS ACCURATE FOR PLANNING WORK ONLY

**EXHIBIT 8-01**

BORDER LAST REVISED 7/2/2010

USERNAME => s120042  
 DGN FILE => 1217000122ea001\_KR.dgn

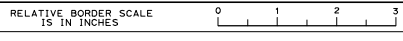

2989

PROJECT NUMBER & EA

1218000010/00970K

LIST REVISIONS DATE PLOTTED => 22-FEB-2019  
 04-02-18 TIME PLOTTED => 10:32